

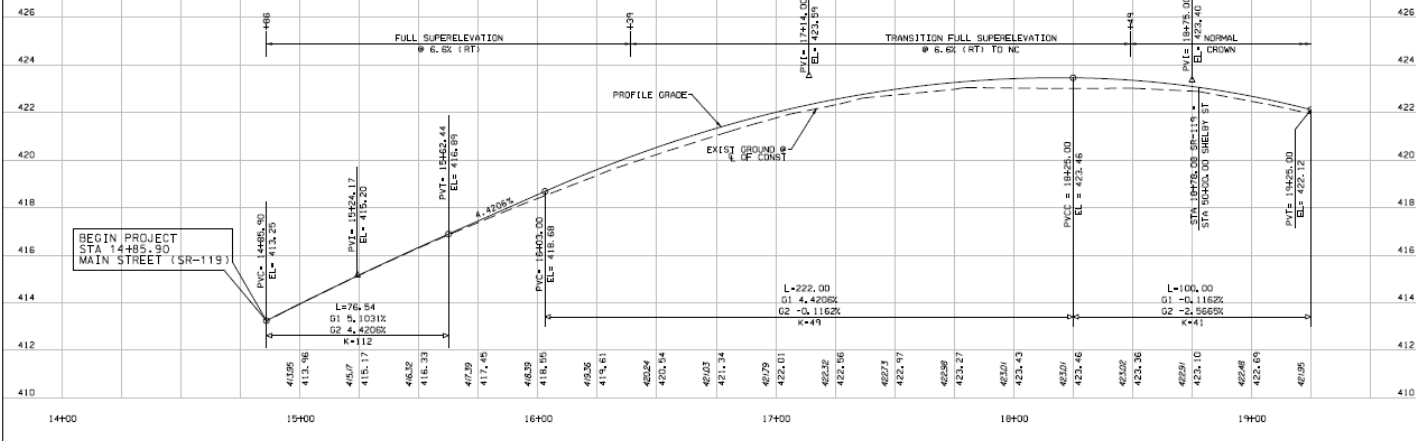
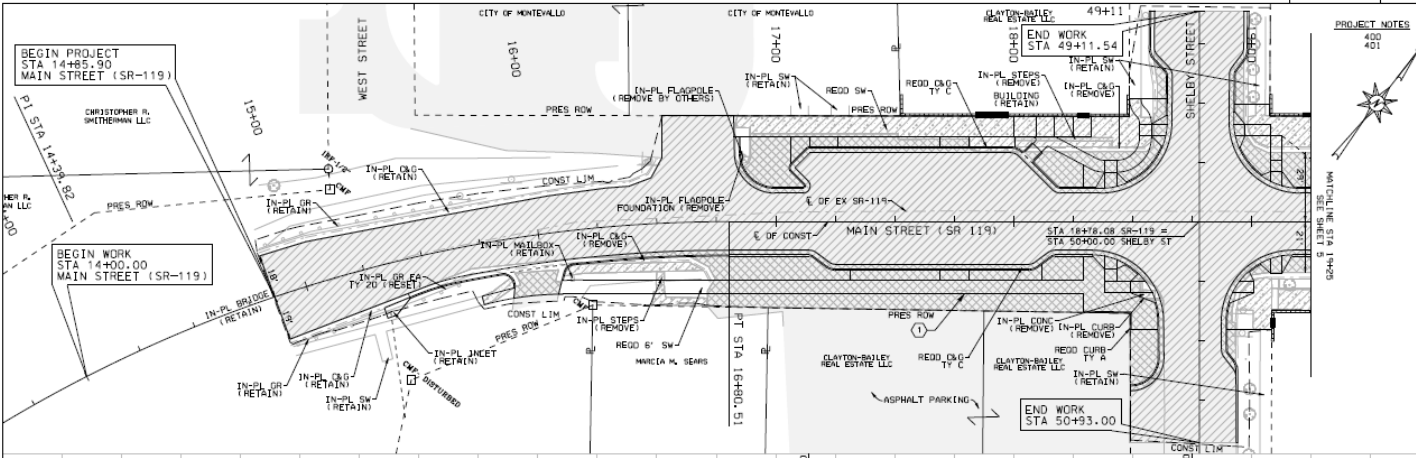


REFERENCE PROJECT NO. STPBH-019(507)	FISCAL YEAR 2015	SHEET NO. 4
---	---------------------	----------------

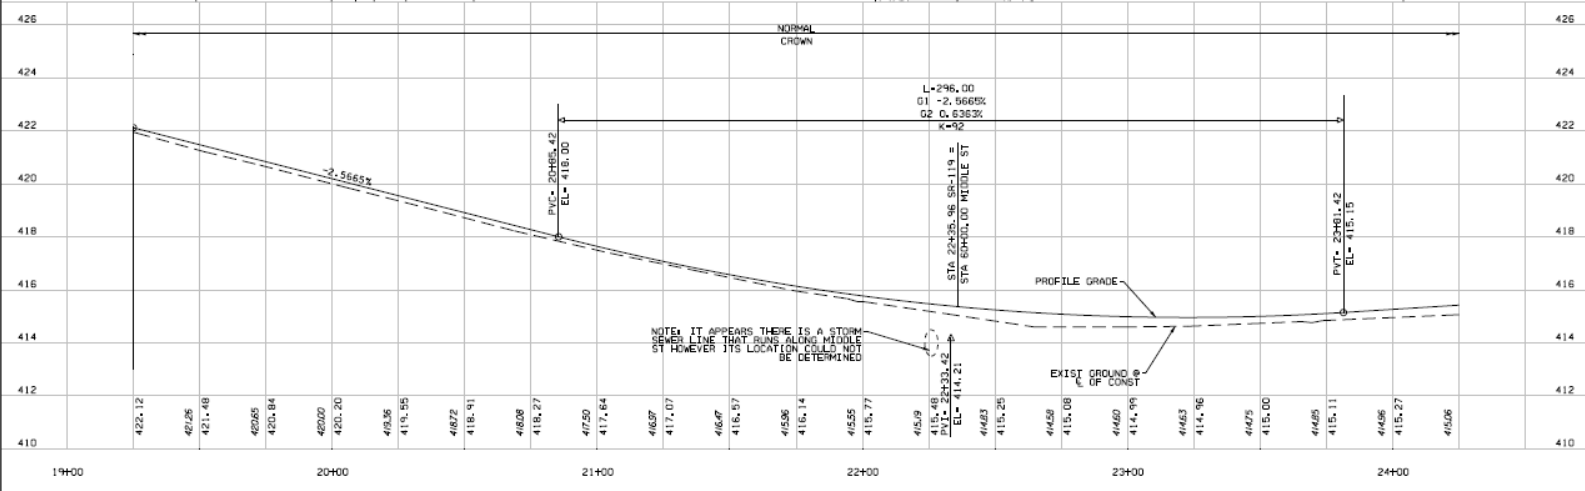




RESPONSIBLE P.E. DATE:	SUPERVISOR DATE:	DESIGNER DATE:	PLAN SUBMITTAL DATE:	ALABAMA DEPARTMENT OF TRANSPORTATION SCALE IN FEET: 20 10 0 20	PLAN & PROFILE SHEET STA 14485 TO STA 19425	ROUTE SR-119
---------------------------	---------------------	-------------------	-------------------------	---	--	-----------------

REFERENCE PROJECT NO	FISCAL YEAR	SHEET NO
STPBH-0119(S07)	2016	5

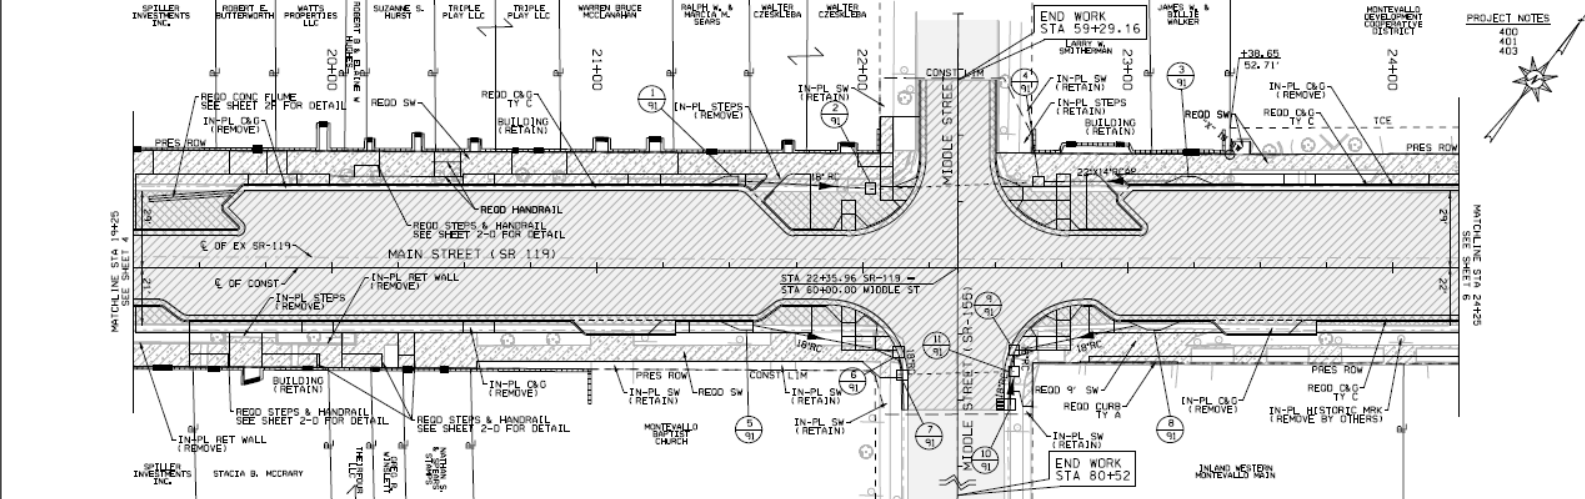


RESPONSIBLE PE	SUPERVISOR	DESIGNER	PLAN SUBMITTAL	 ALABAMA DEPARTMENT OF TRANSPORTATION	 SCALE IN FEET	ROUTE
DATE:	DATE:	DATE:	FBC			PLAN & PROFILE SHEET STA 19+25 TO STA 24+25

REFERENCE PROJECT NO	FISCAL YEAR	SHEET NO
STPBH-019(S07)	2015	6

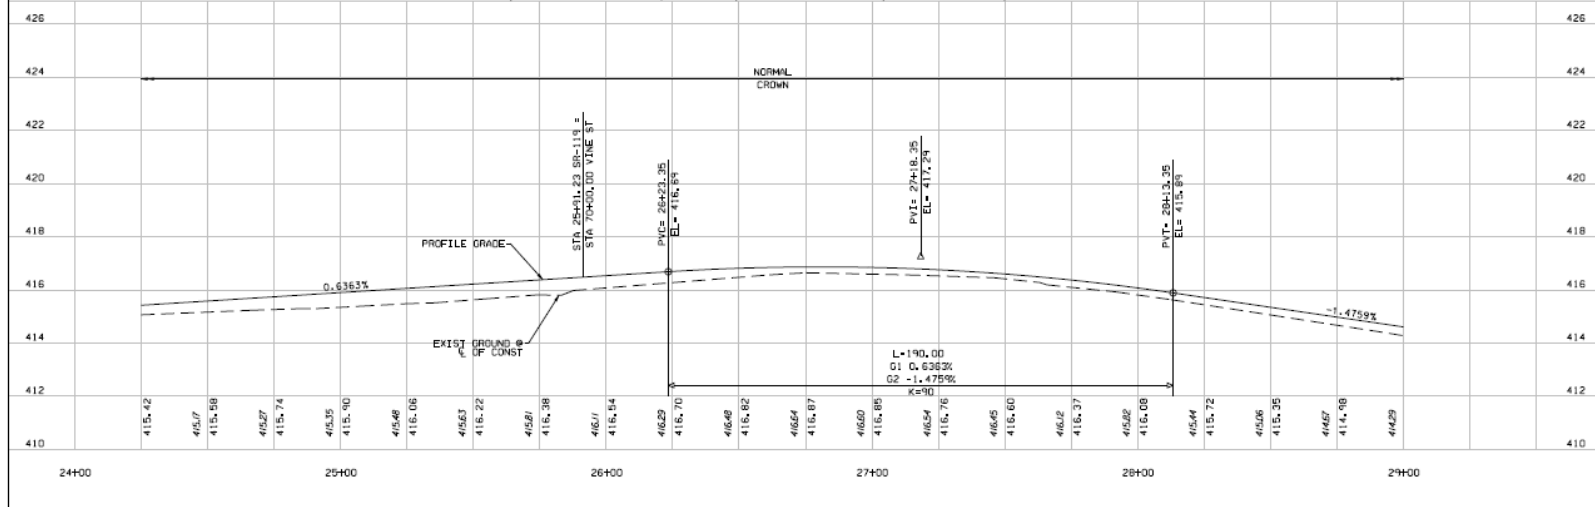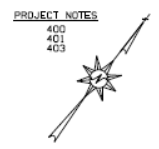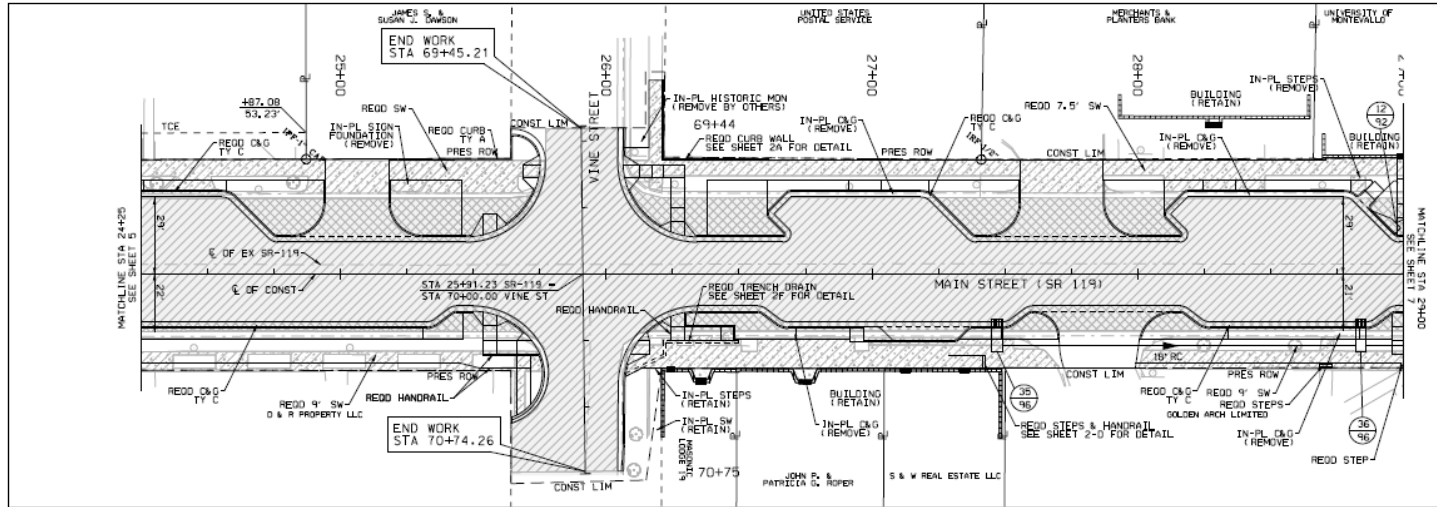

RESPONSIBLE PER	SUPERVISOR	DESIGNER	PLAN SUBMITTAL	 ALABAMA DEPARTMENT OF TRANSPORTATION	 SCALE IN FEET	PLAN & PROFILE SHEET SR-119 STA 24+25 TO STA 29+00	ROUTE
DATE:	DATE:	DATE:	FBC				SR-119

PROJECT NO	YEAR	NO
STPBH-019(507)	2015	7


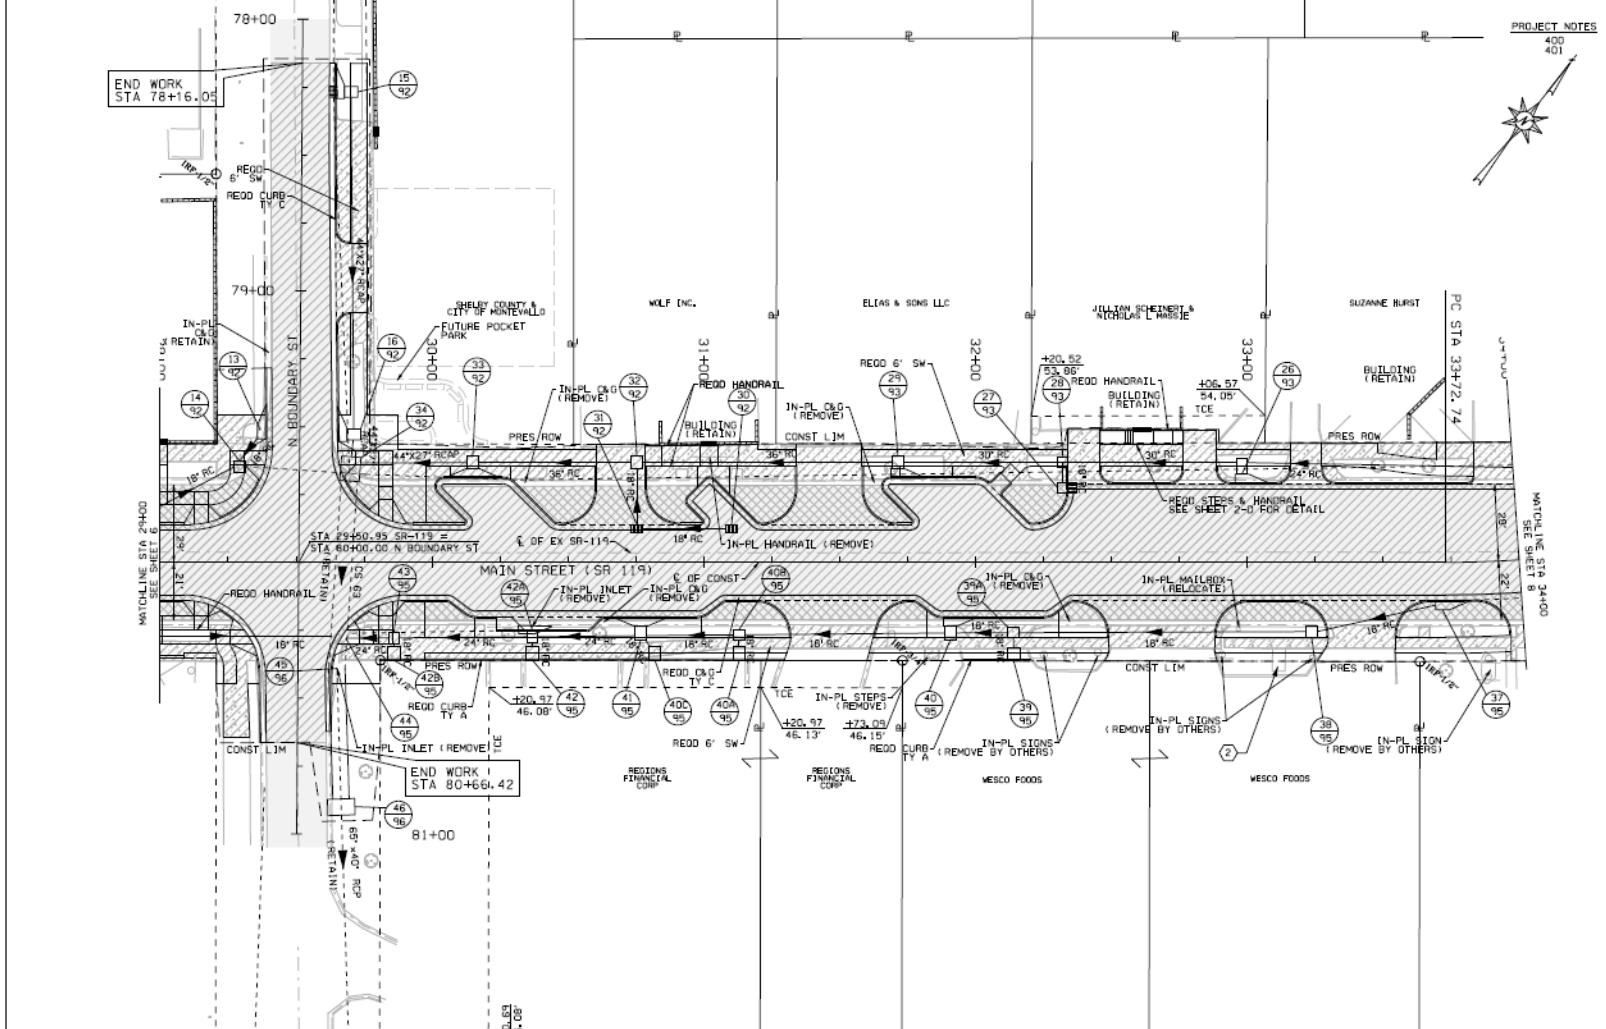


PROJECT NOTES



RESPONSIBLE PE	SUPERVISOR	DESIGNER	PLAN SUBMITTAL	 ALABAMA DEPARTMENT OF TRANSPORTATION		PLAN SHEET	ROUTE
DATE:	DATE:	DATE:	FBC			STA 29+00 TO STA 34+00	SR-119

REFERENCE PROJECT NO	FISCAL YEAR	SHEET NO
STPBH-019(507)	2015	8

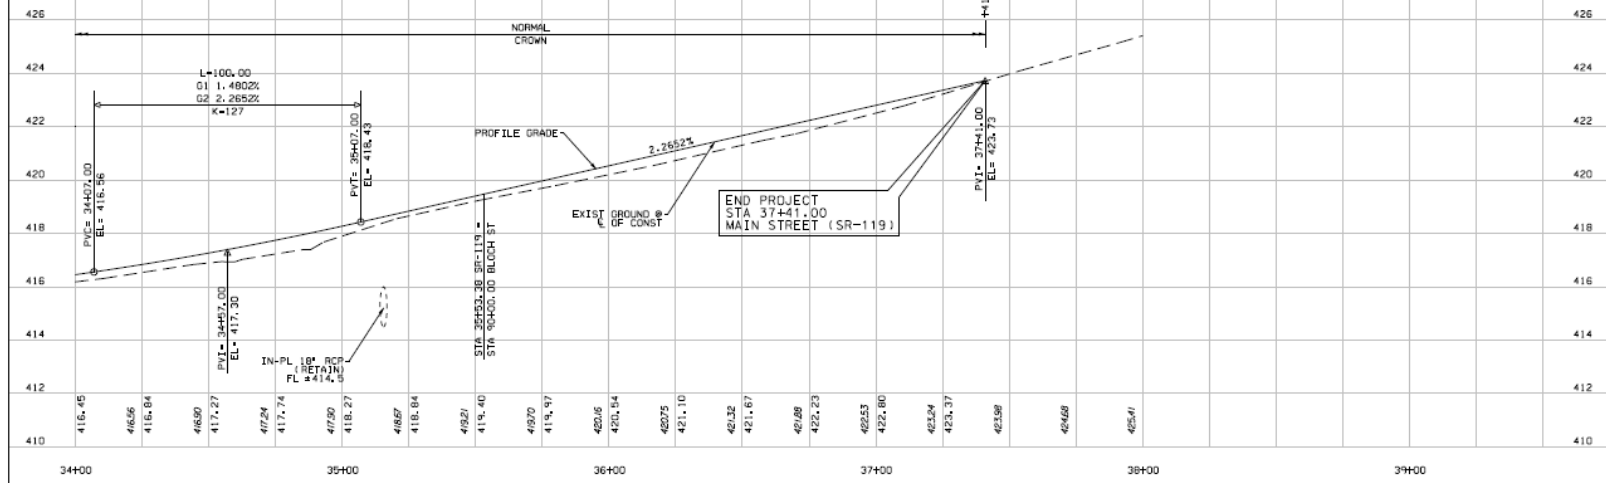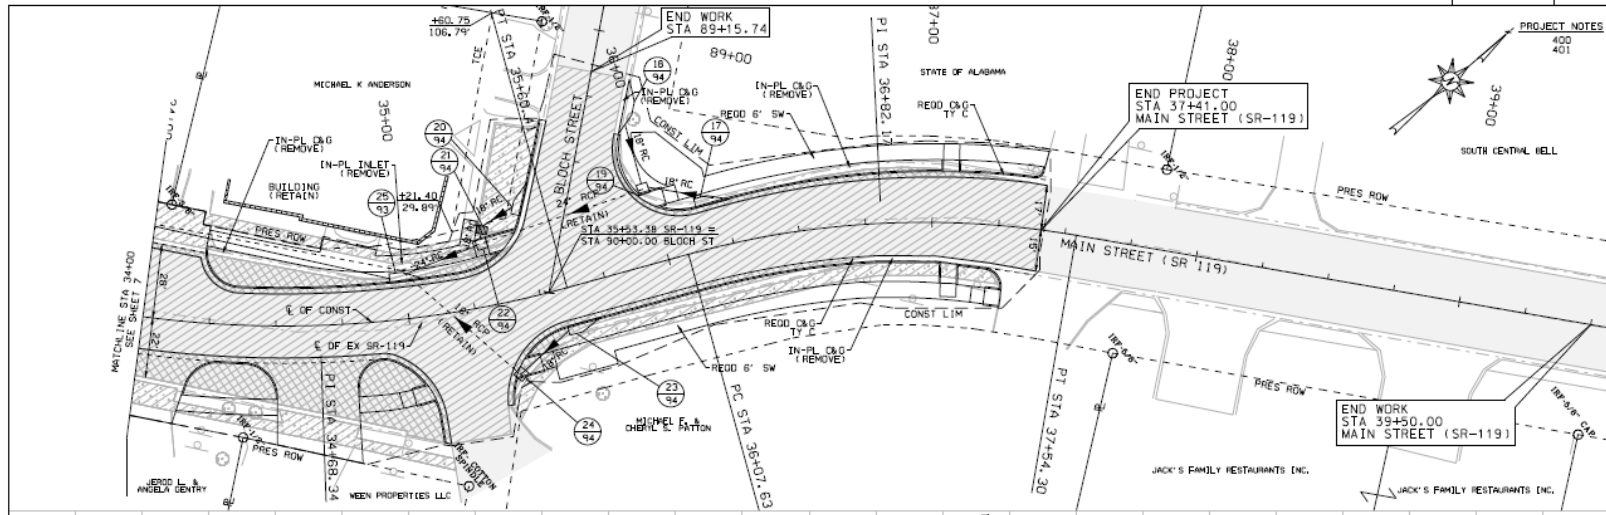

RESPONSIBLE P.E.	SUPERVISOR	DESIGNER	PLAN SUBMITTAL	ALABAMA DEPARTMENT OF TRANSPORTATION		PLAN & PROFILE SHEET SR-119 STA 34+00 TO STA 37+41	ROUTE
DATE:	DATE:	DATE:	FBC				SR-119